

Wonderwall®

3-4-10 Sendagaya Shibuya-ku Tokyo 1510051 Japan
 T. +81(0)3 6438 1717 F. +81(0)3 6438 1718
 E. hello@wonder-wall.com

Project Title
 B214区画

Drawing Title
 展開図-1

Scale
 S=1:30 (A3)
 S=1:60 (A3)

Drawn by
 T. HONDA

Checked by
 M. FUJISHIMA


Issued Date
 2023.10.05

Revision	3	5
1	3	5
2	4	6


Sheet No.
 10-2








ELEVATION_A

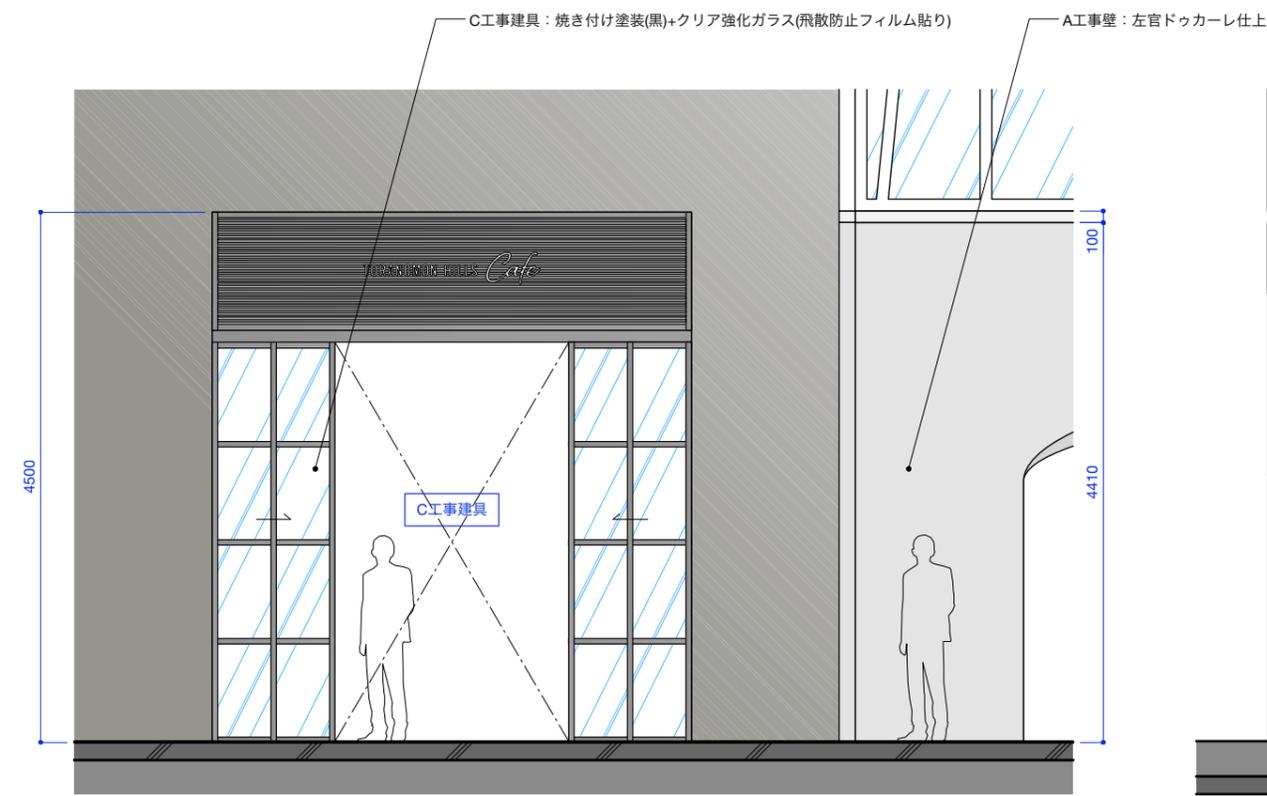


ELEVATION_B

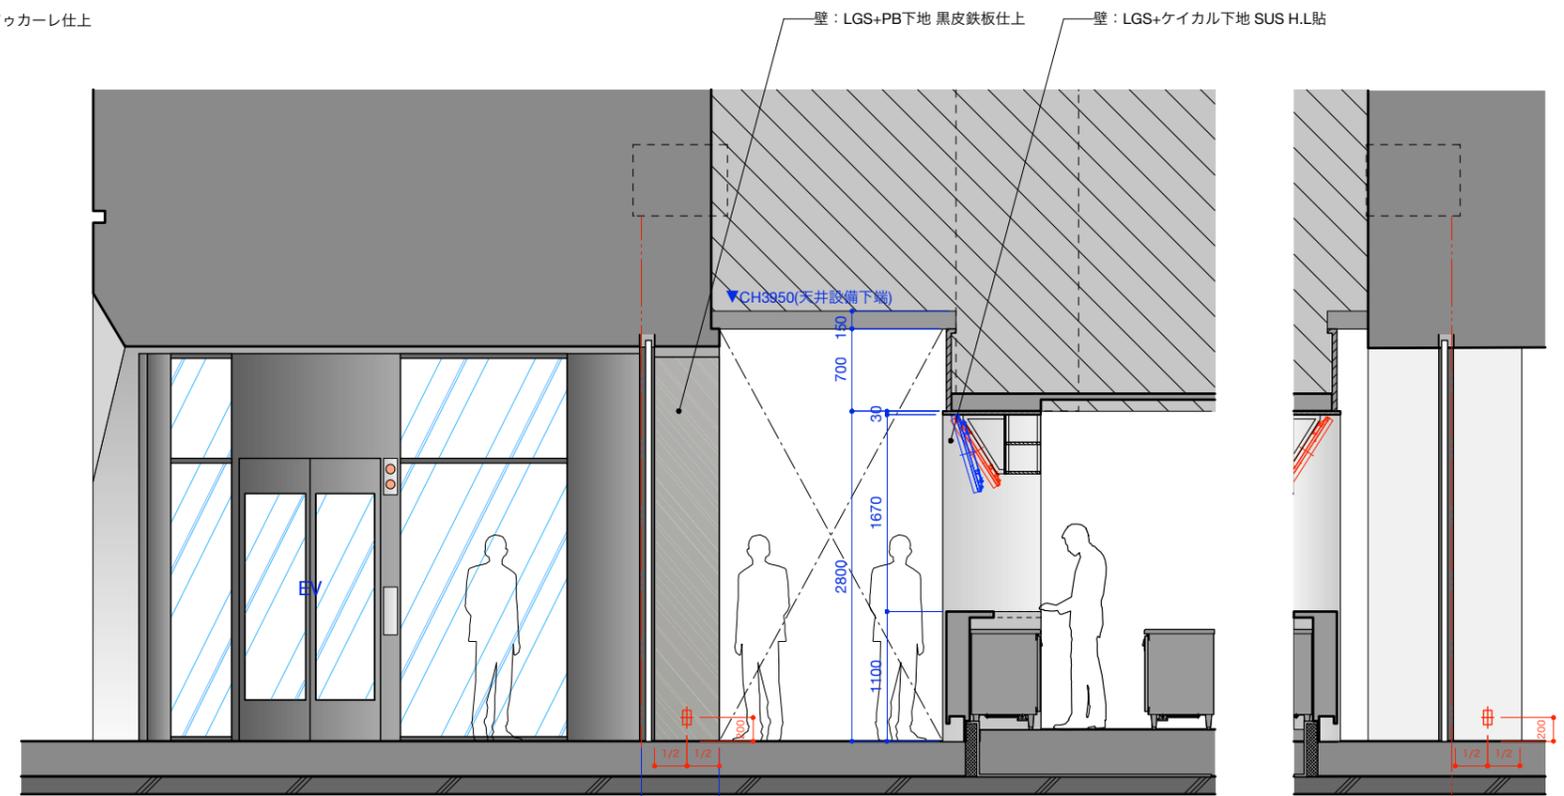


ELEVATION_C

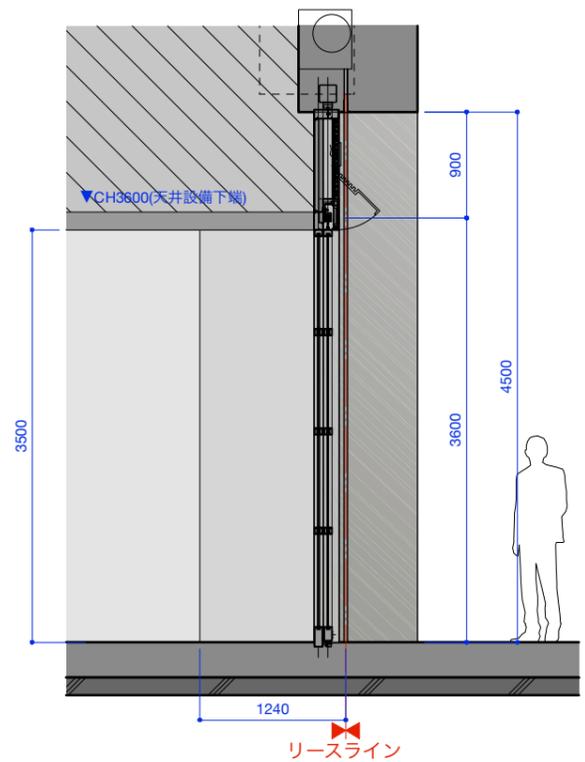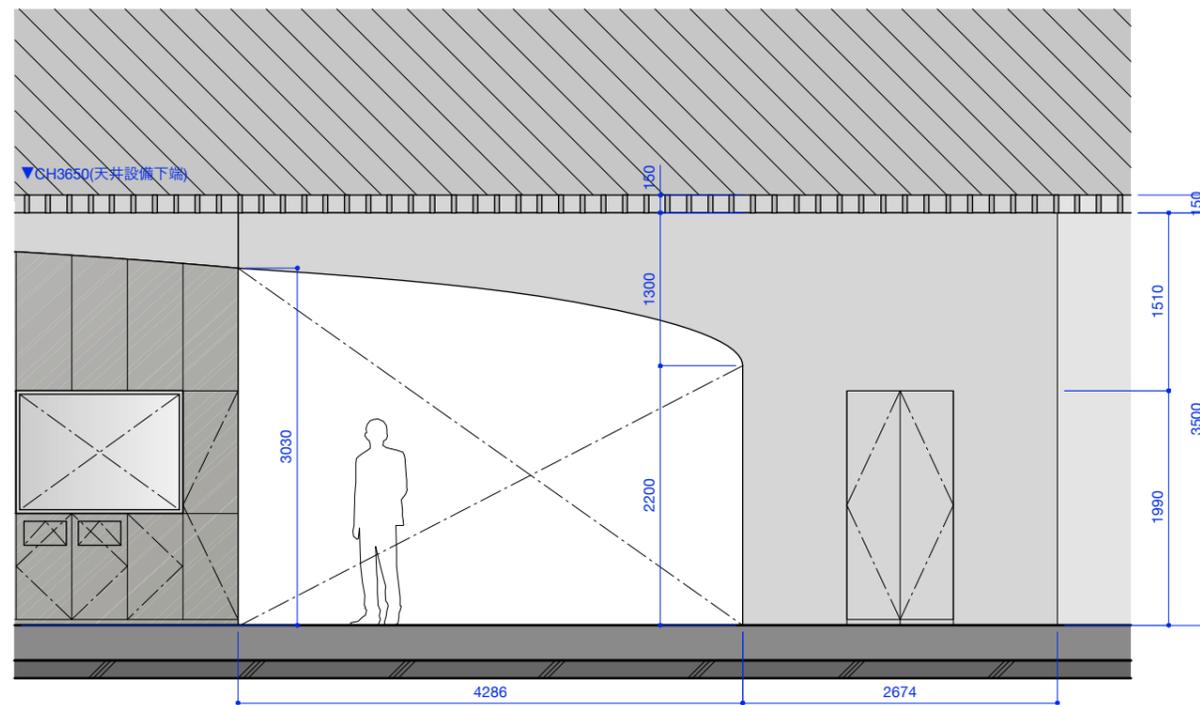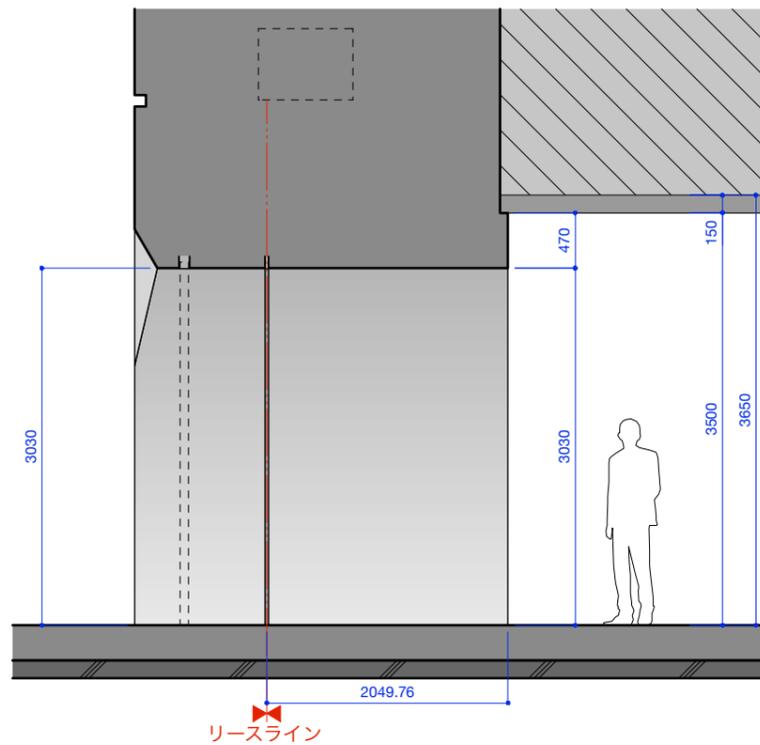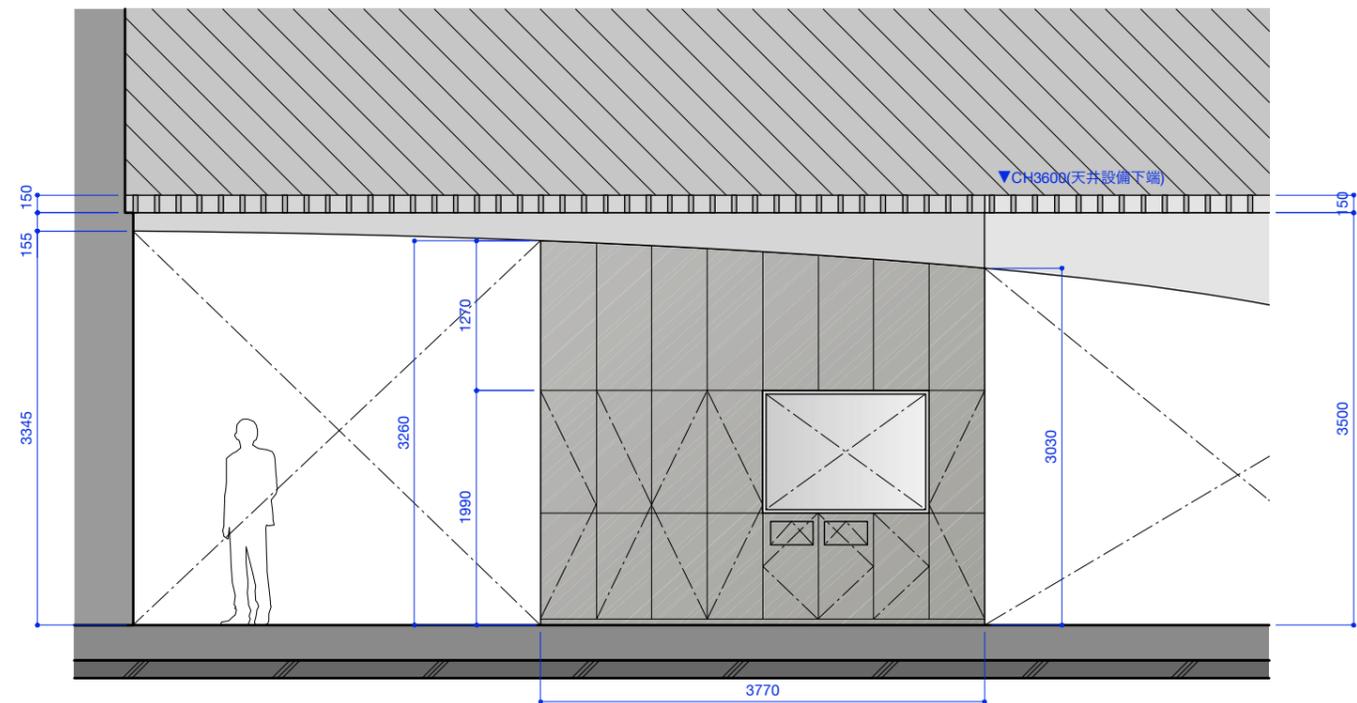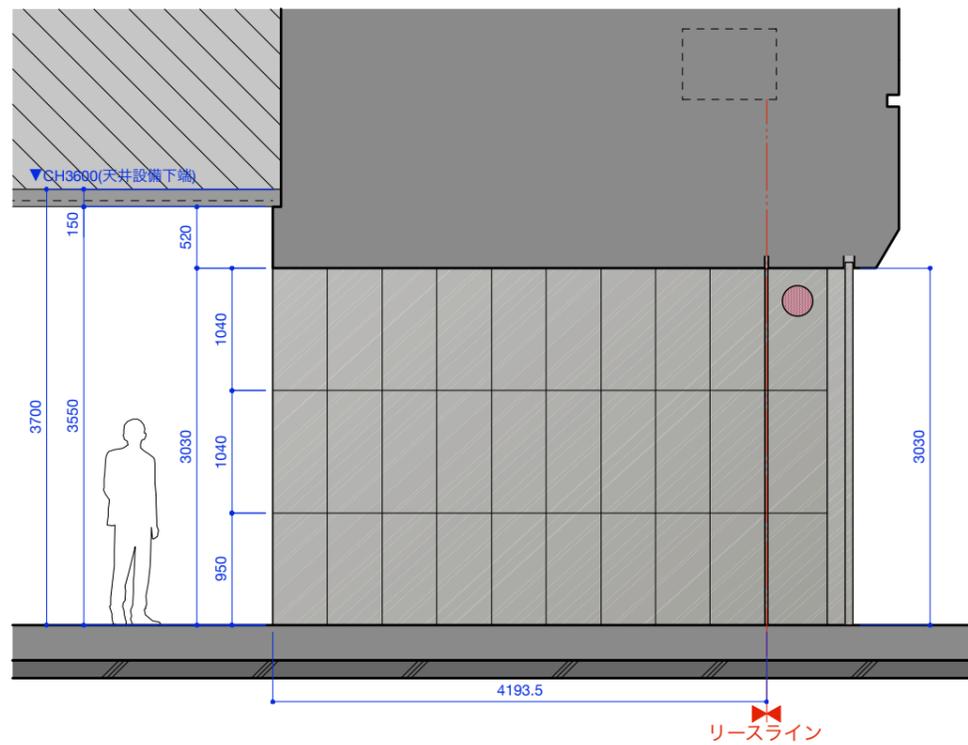


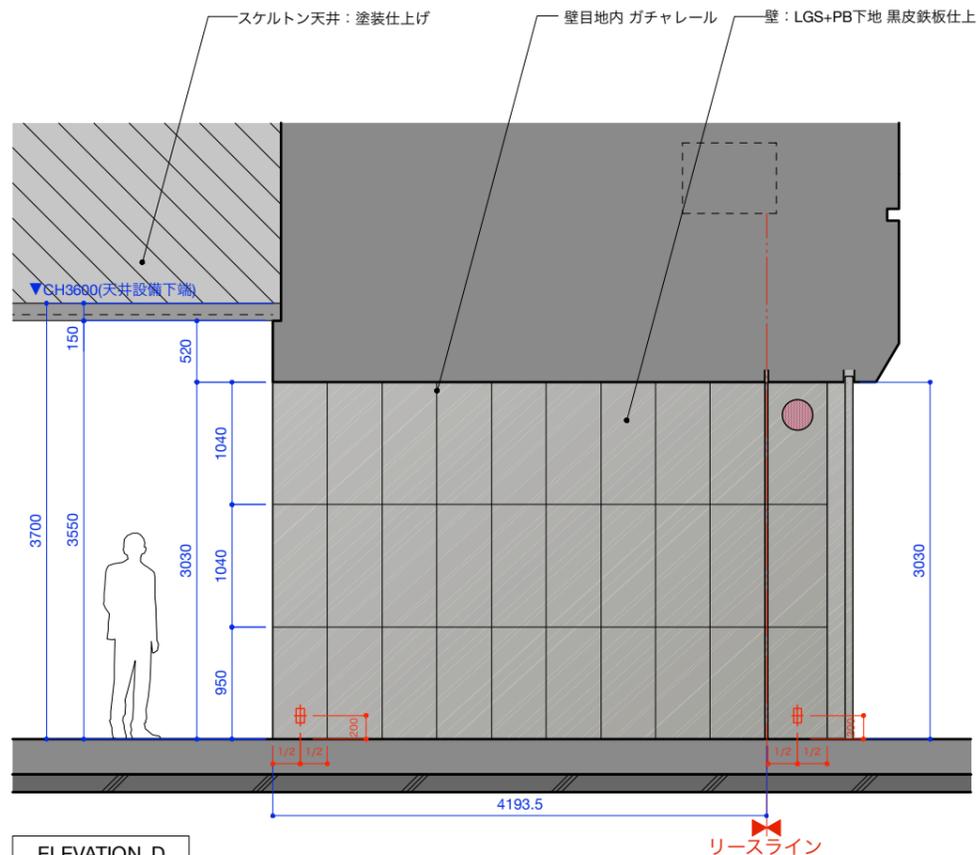


ELEVATION_D

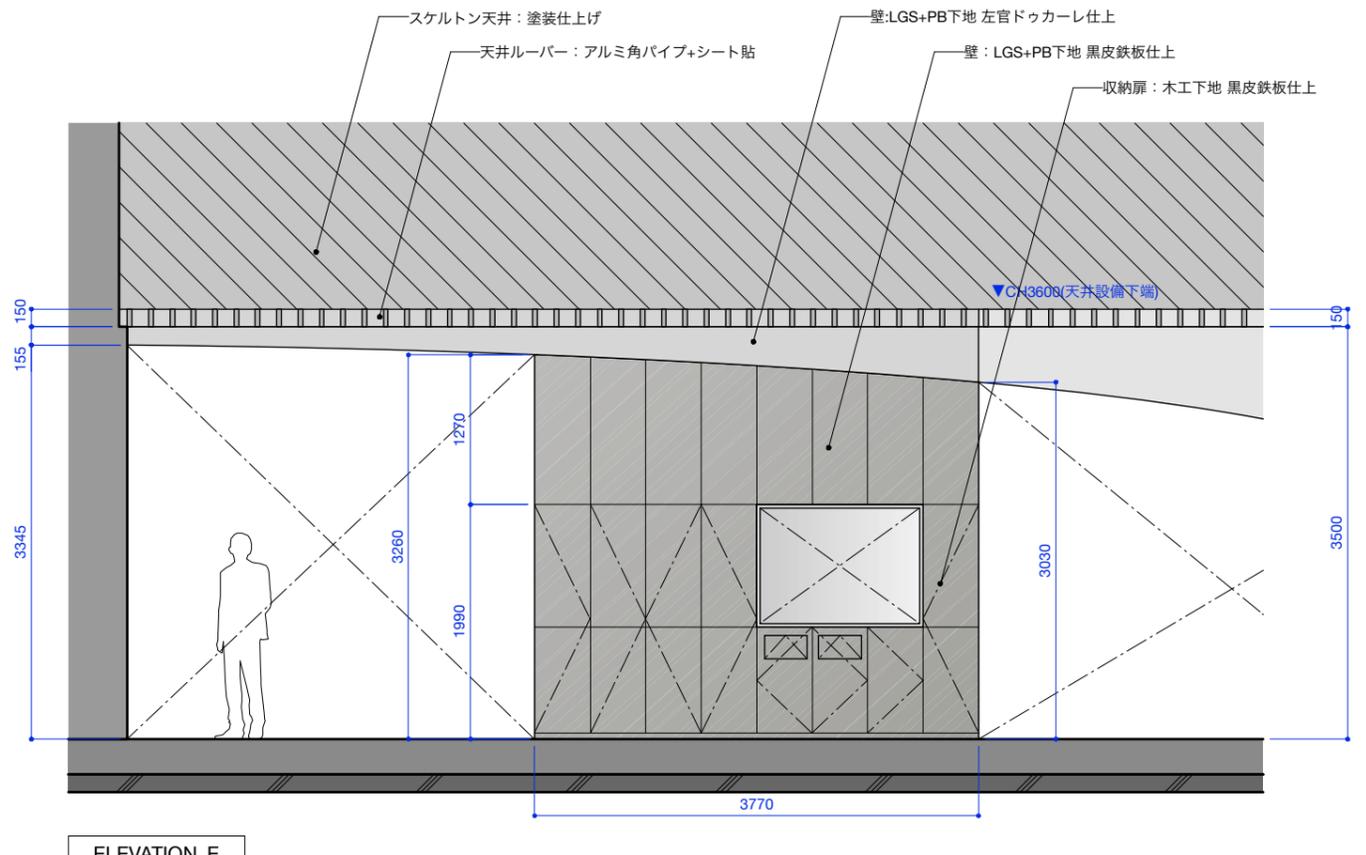


ELEVATION_E

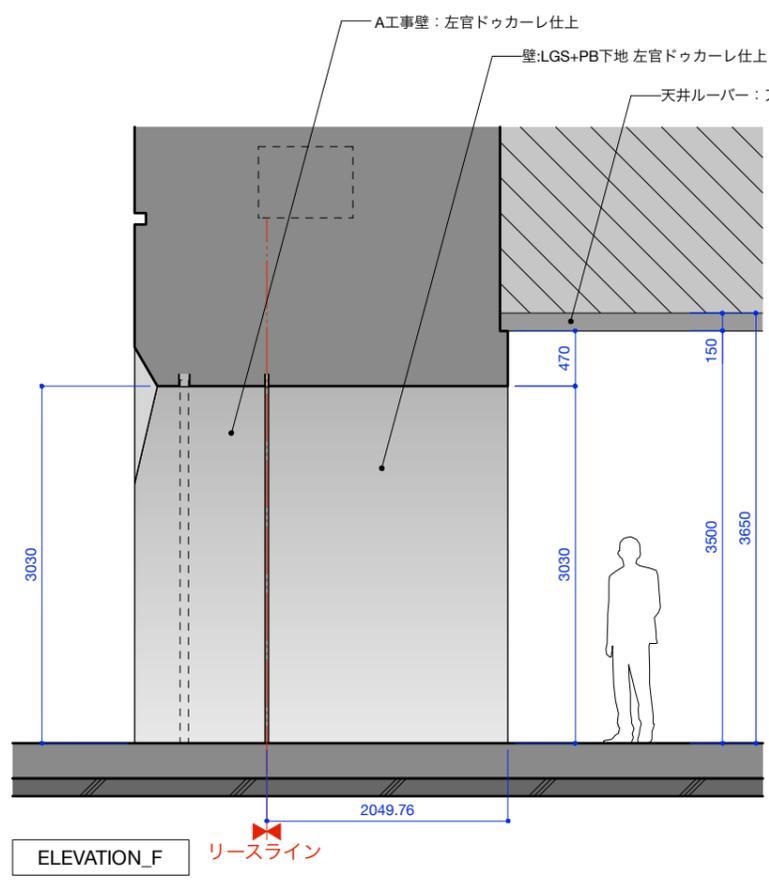





ELEVATION_F

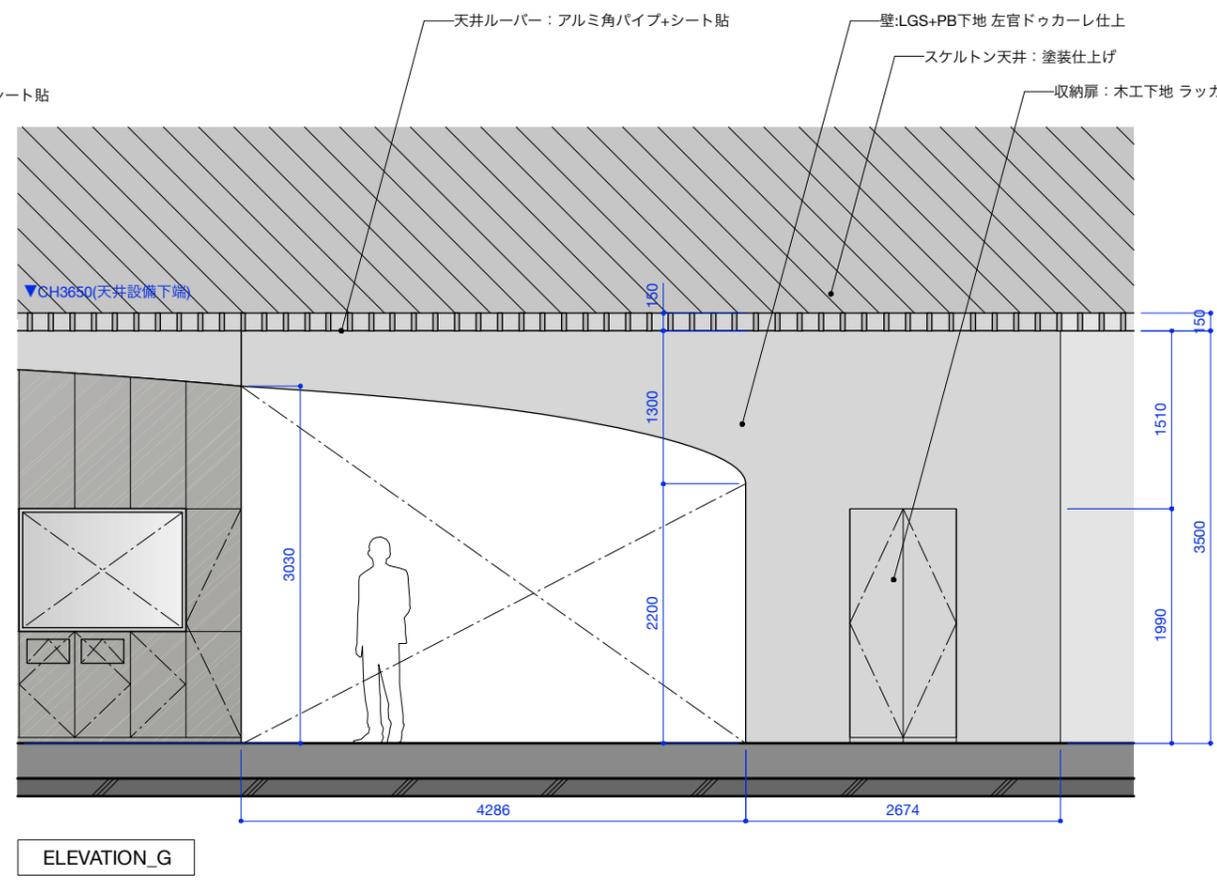



ELEVATION_G




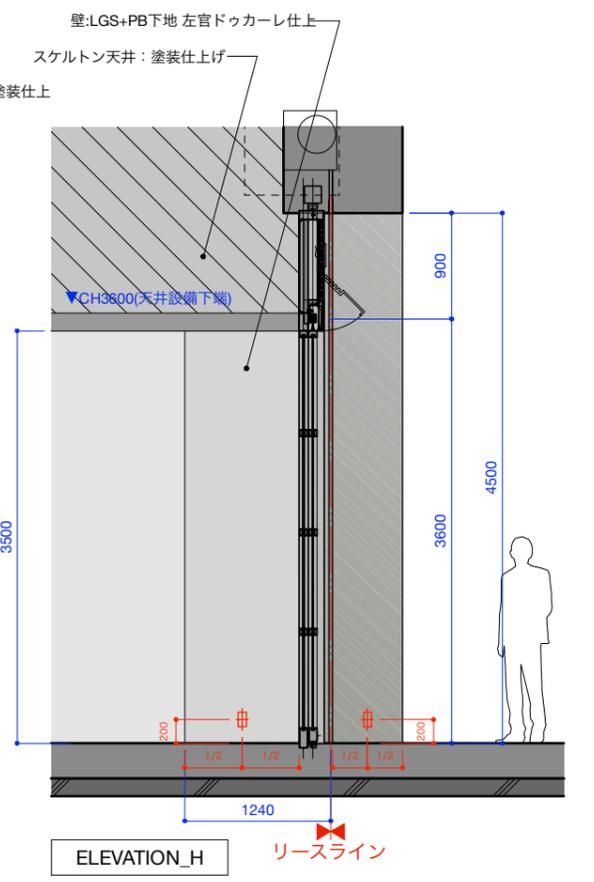


ELEVATION_H

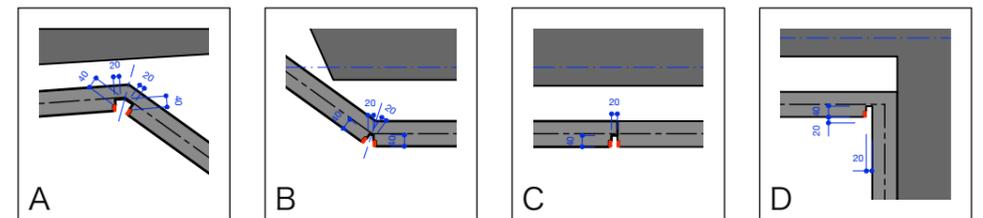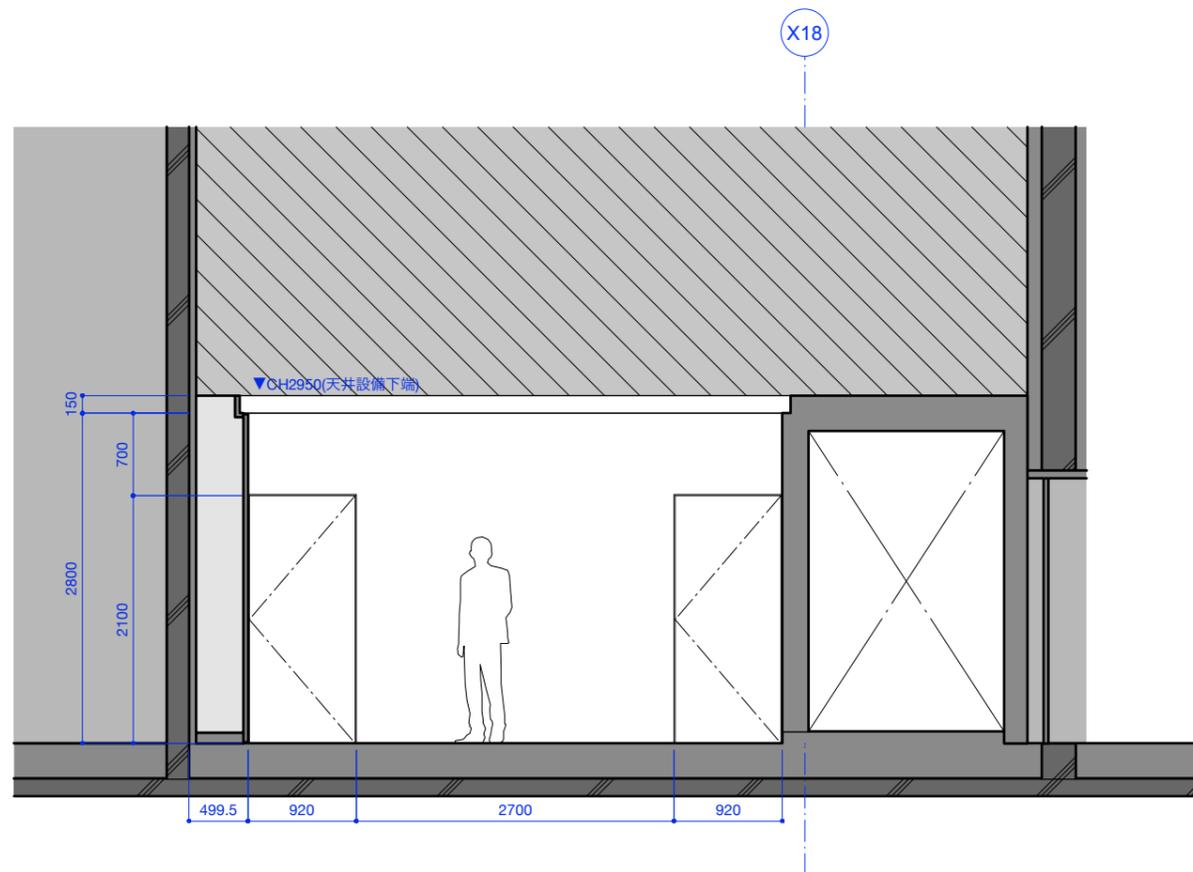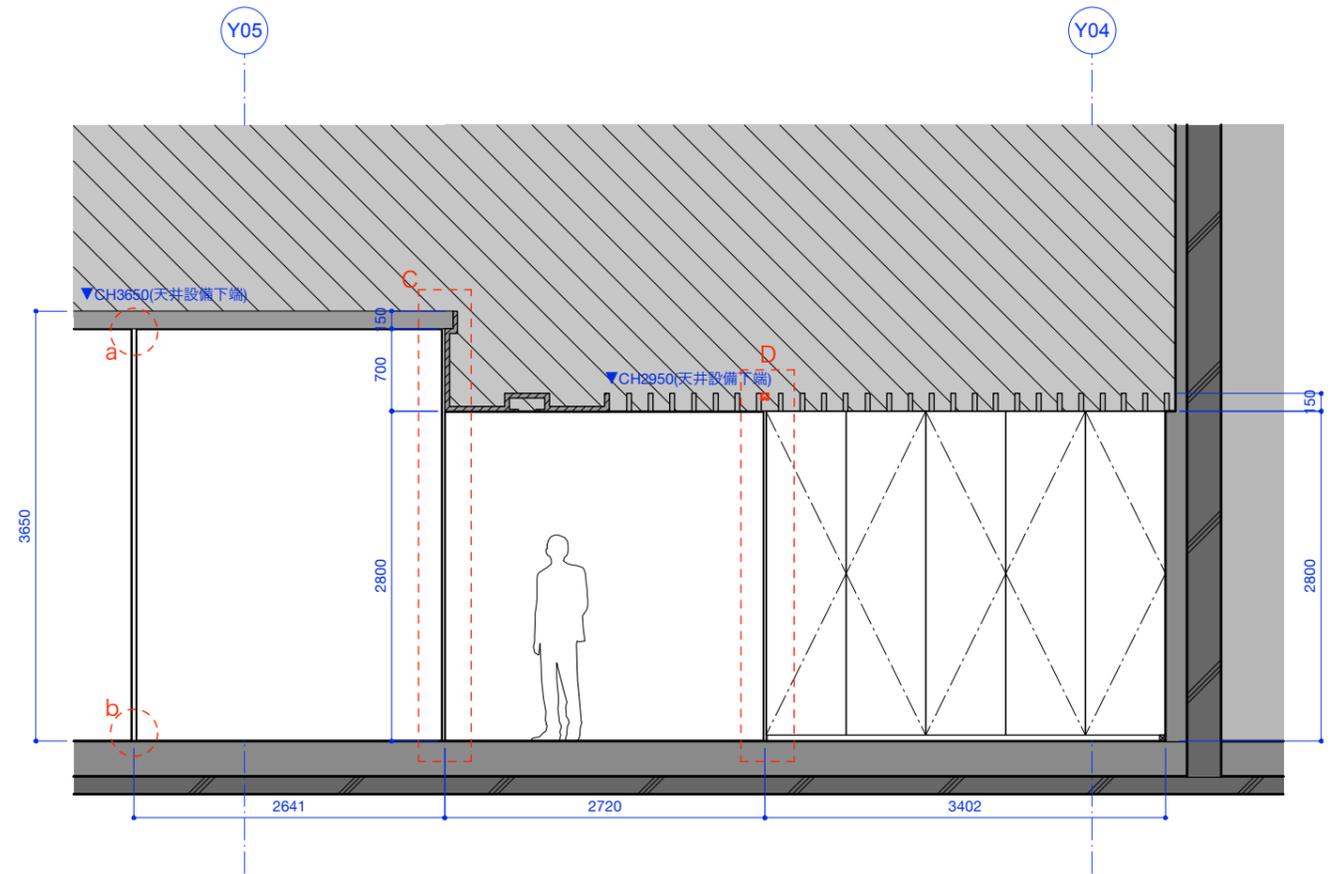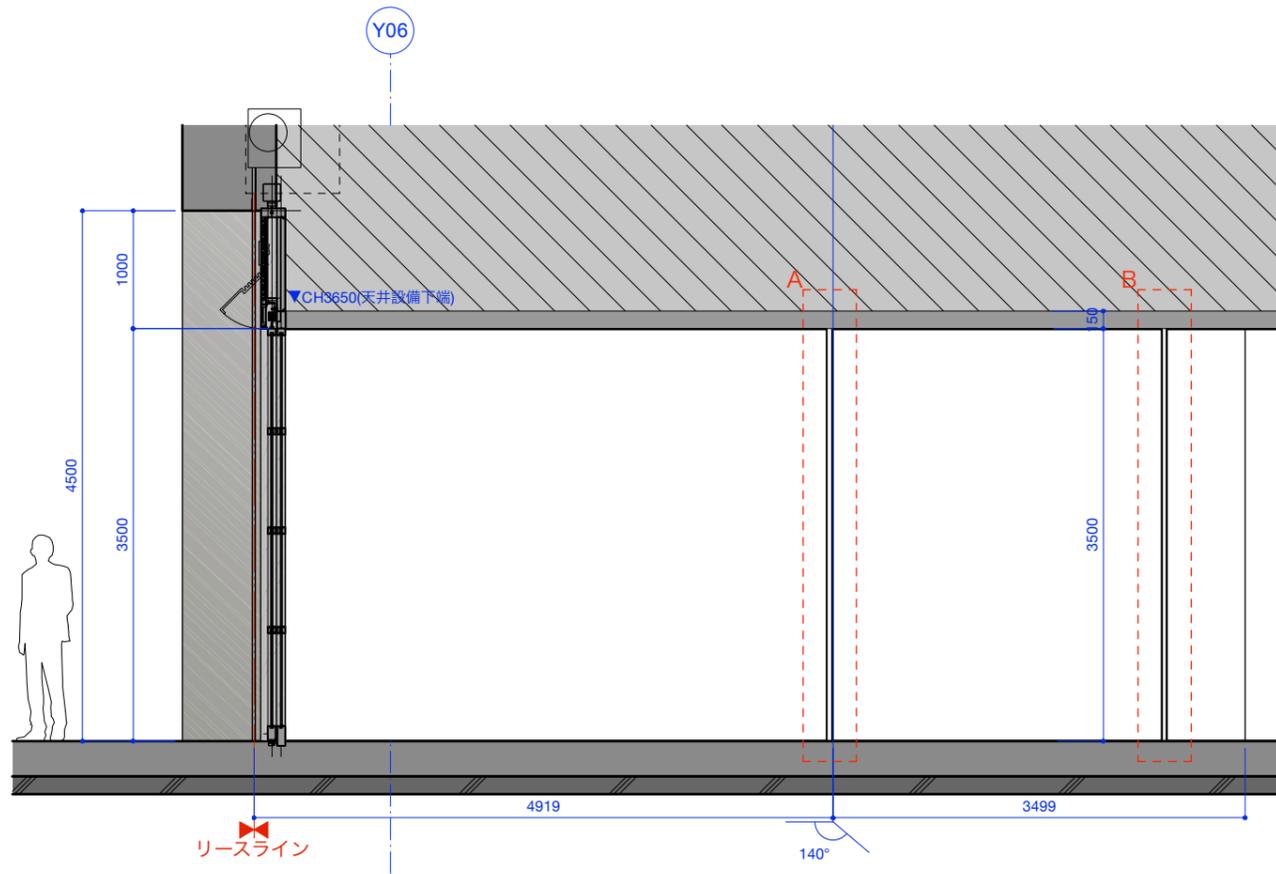

凡例
S:1/25
S:1/10

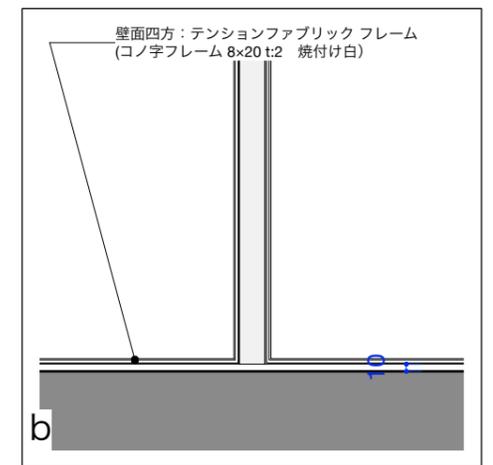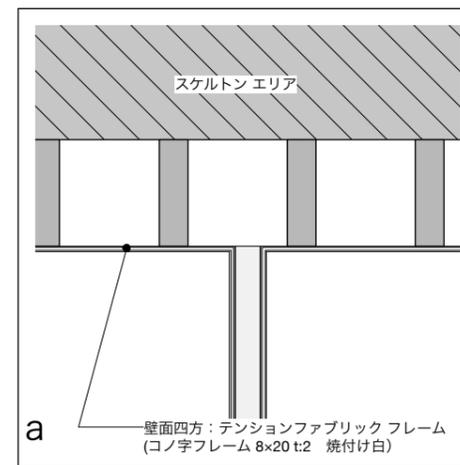

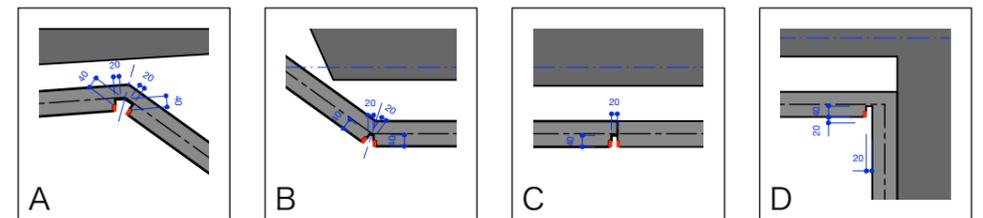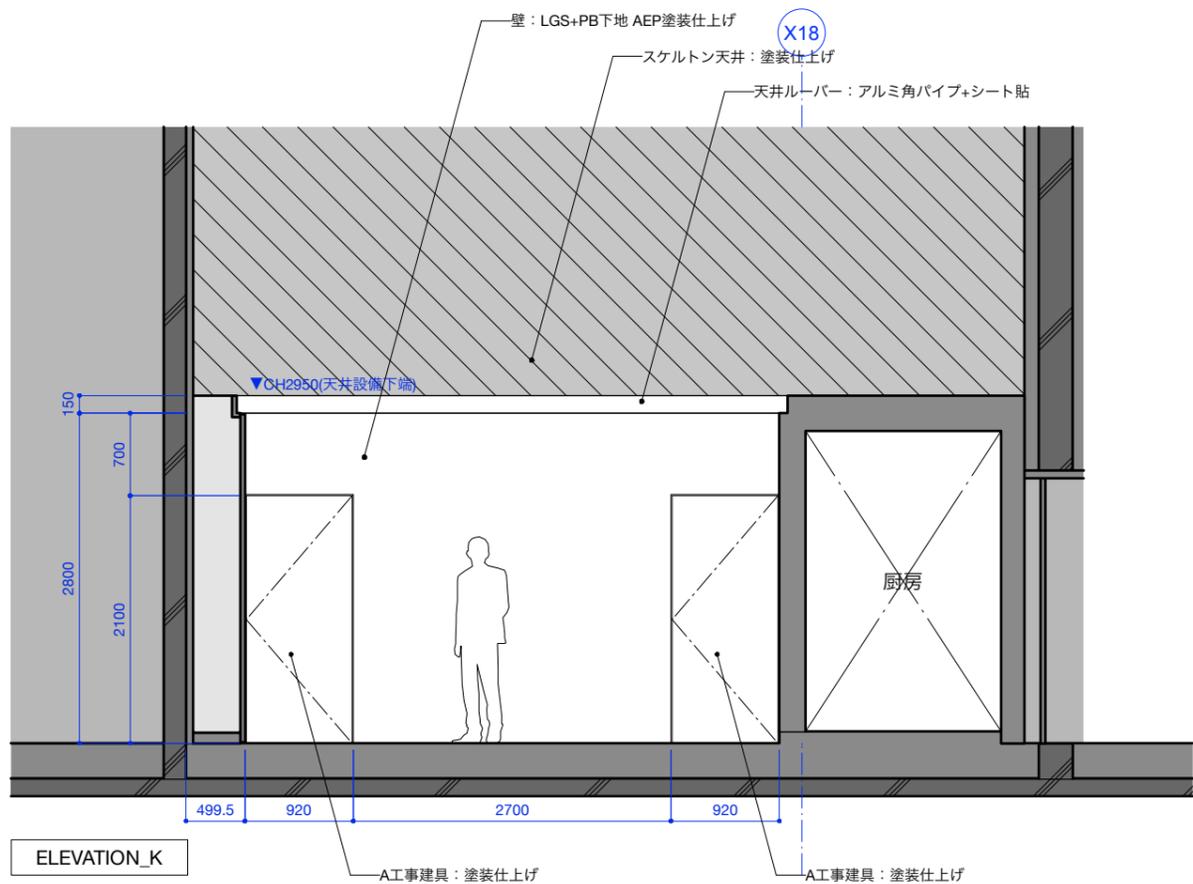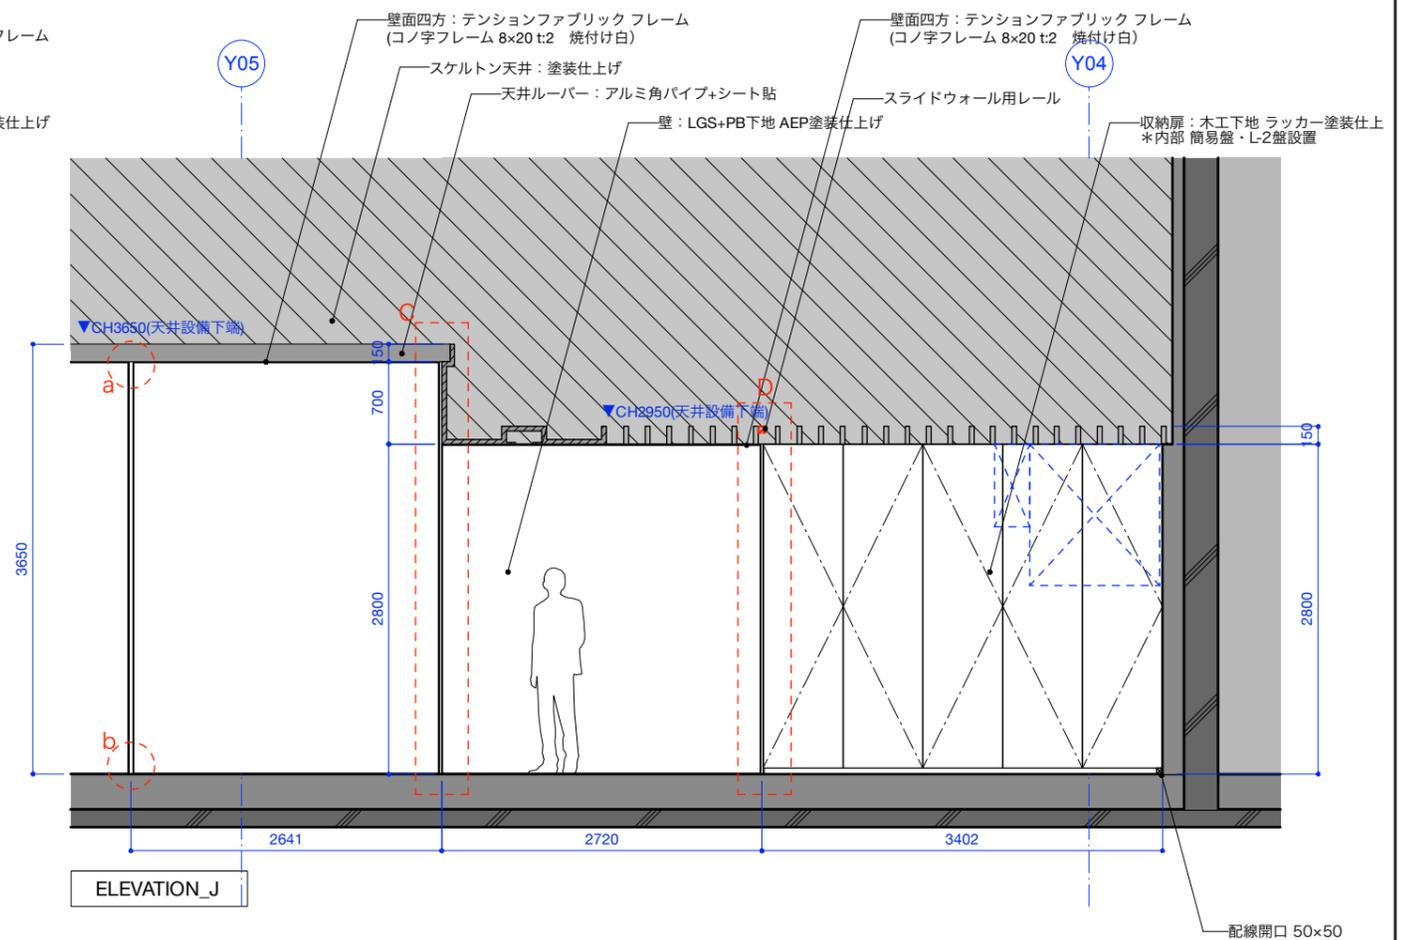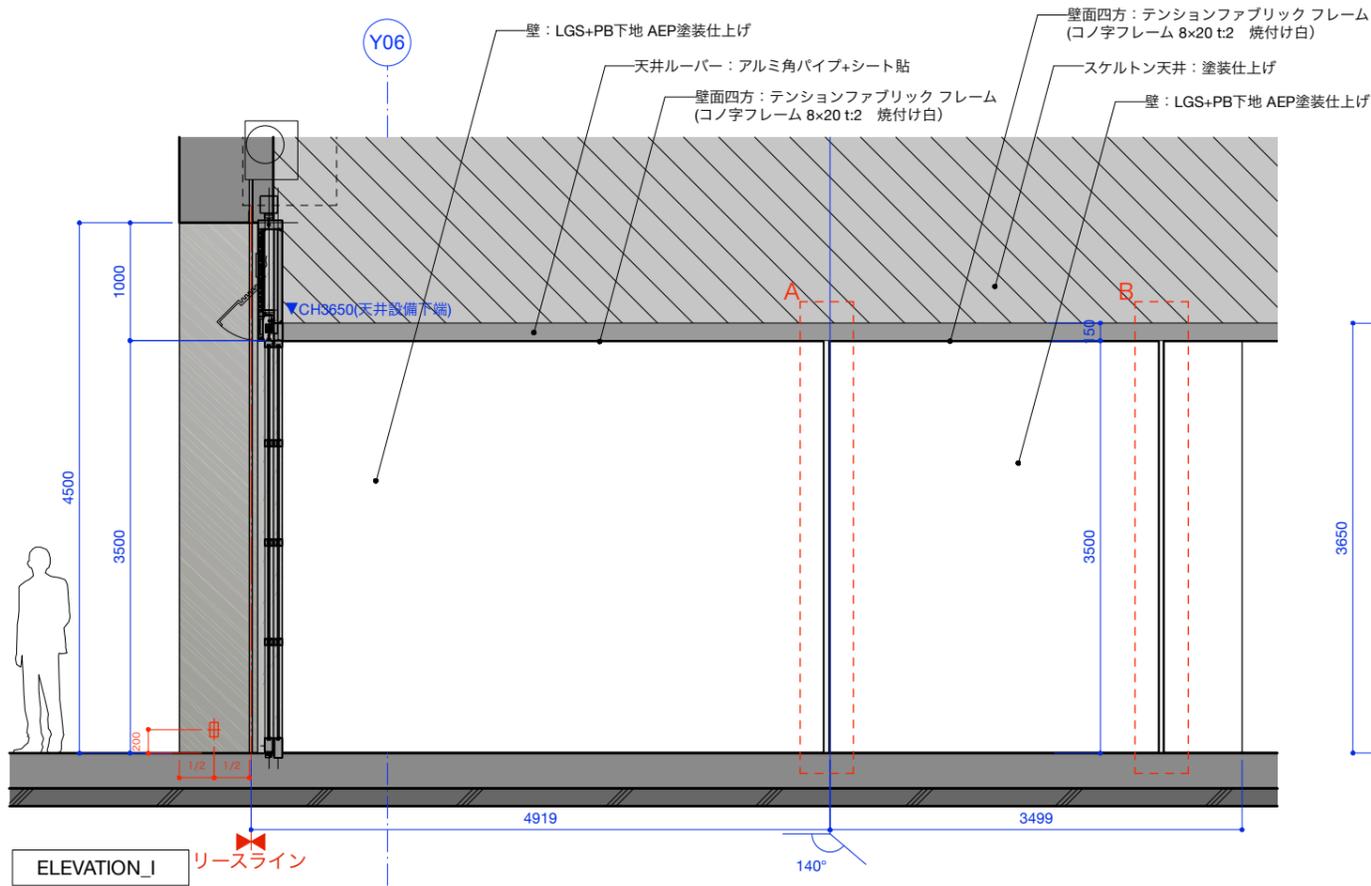

凡例
S:1/25
S:1/10

